




Skrzynka CBV 245x255 I

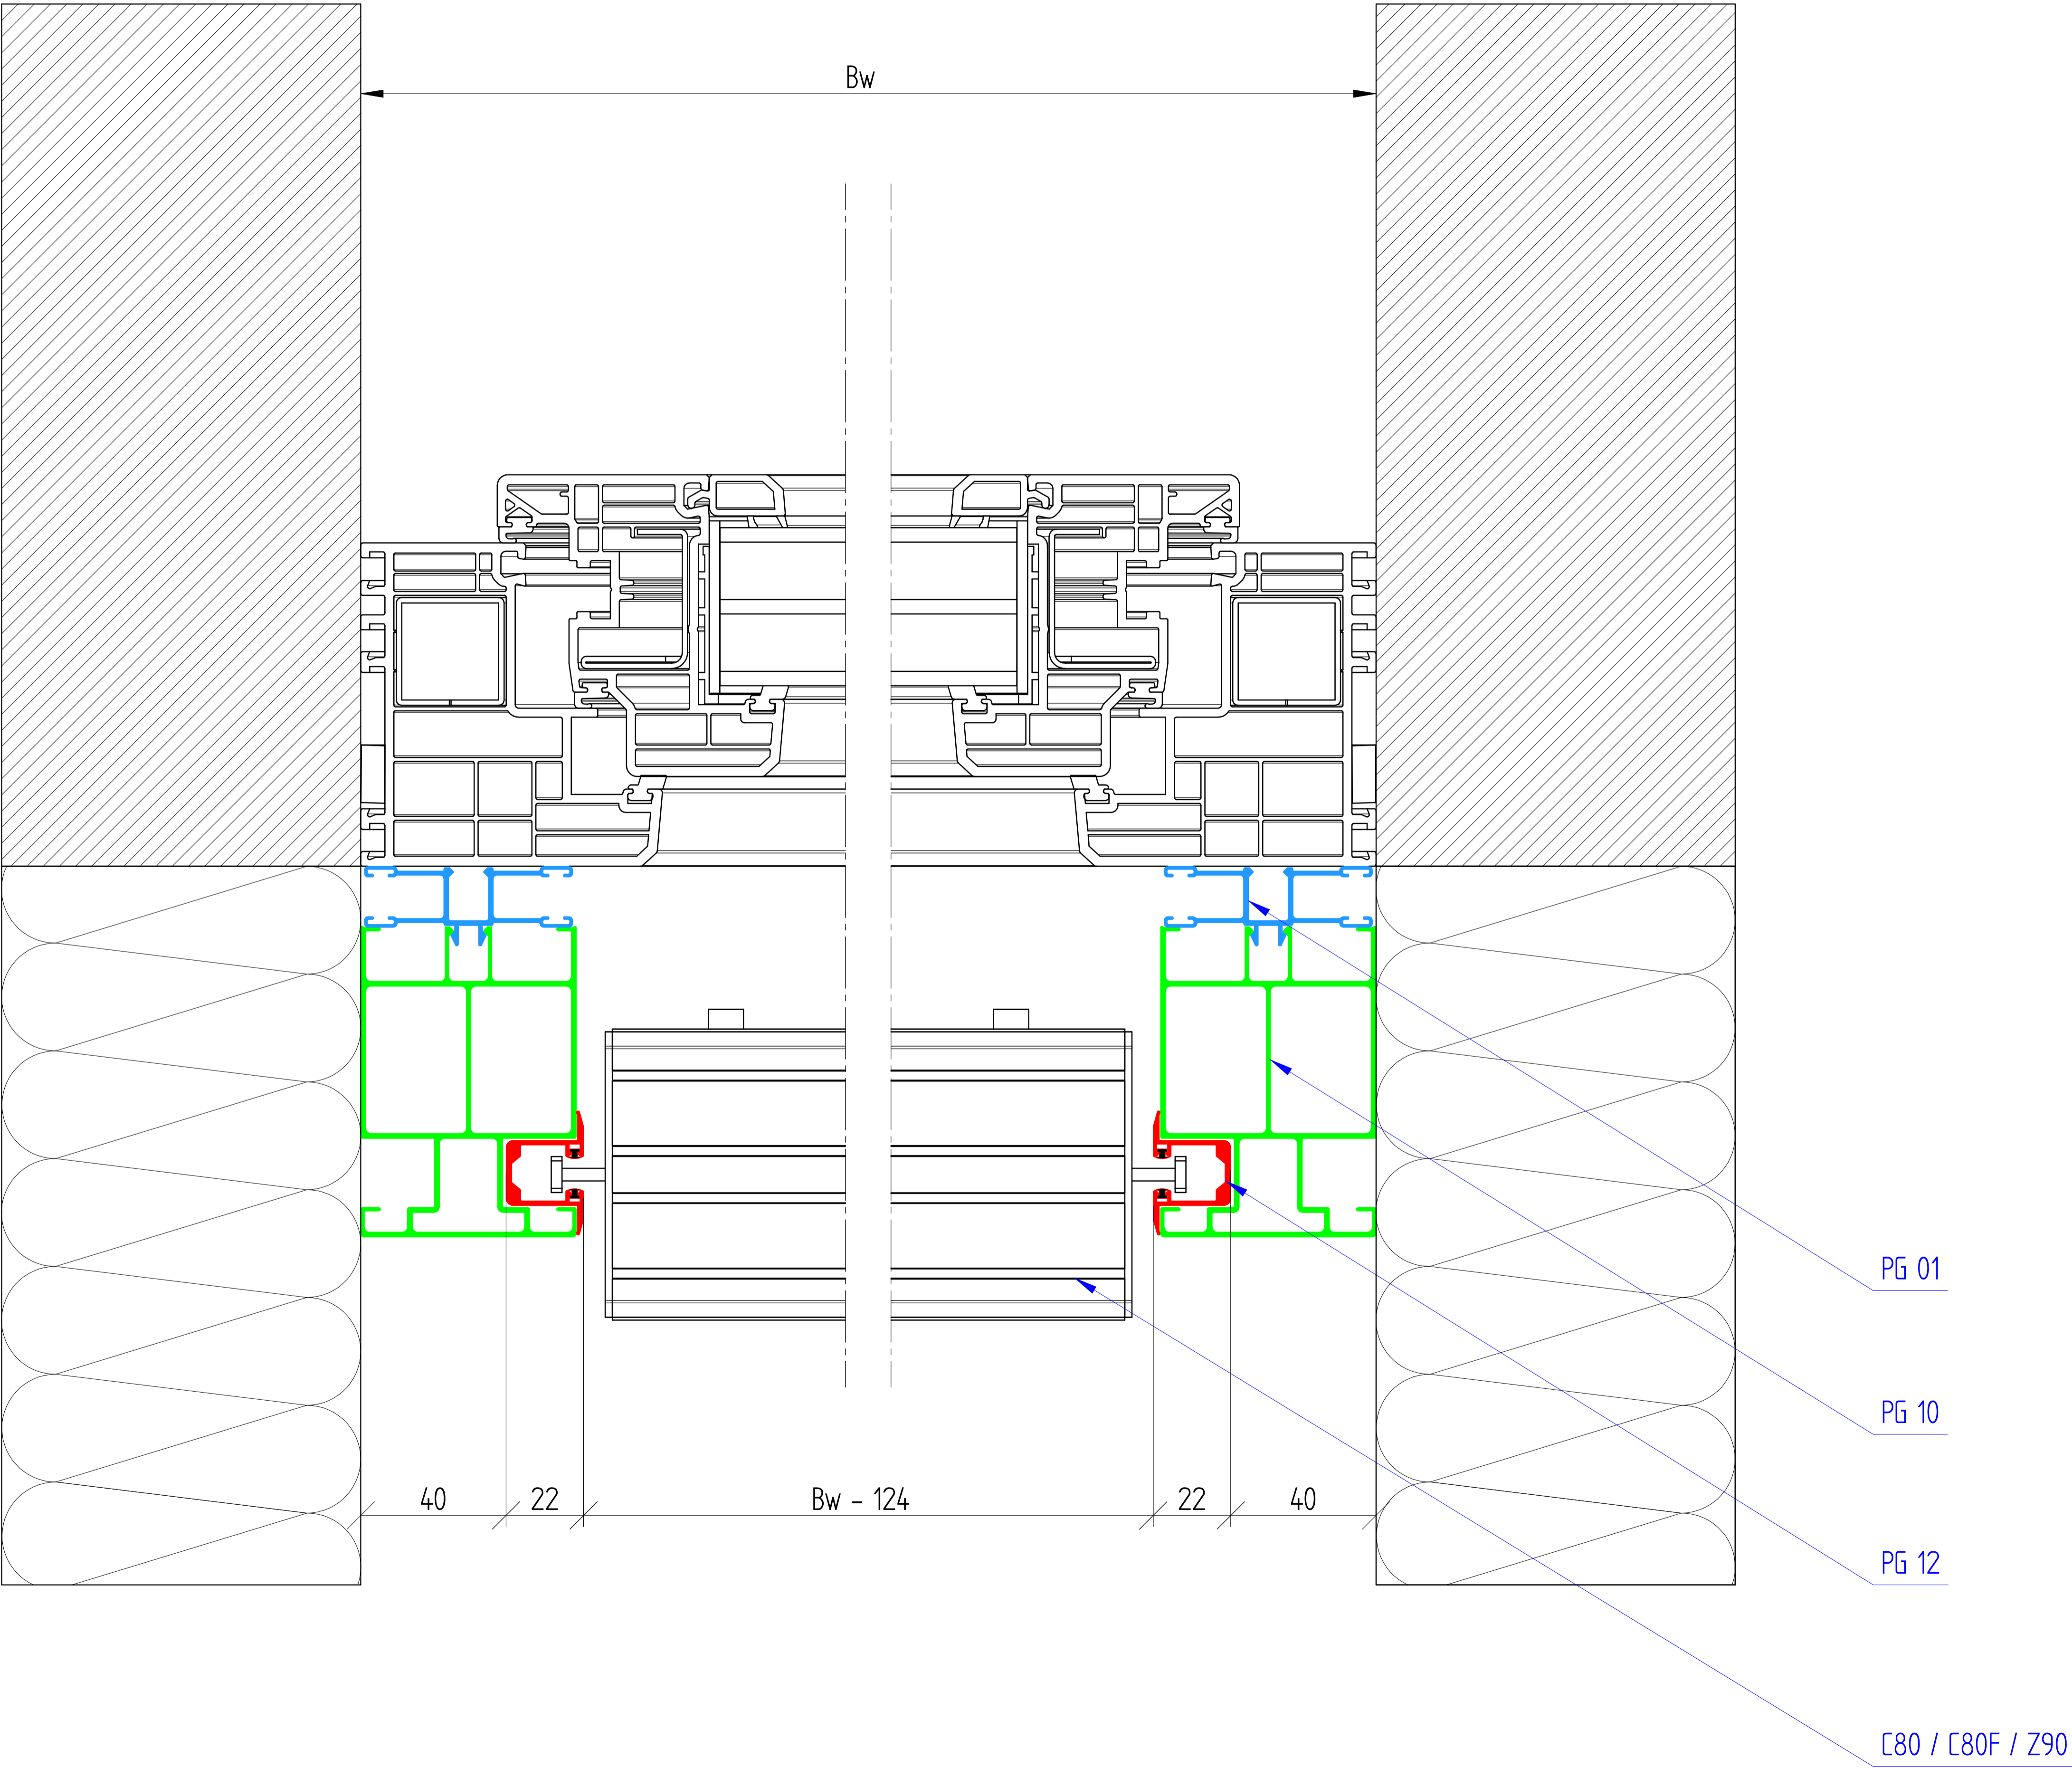


Skrzynka CBV 245x255 N

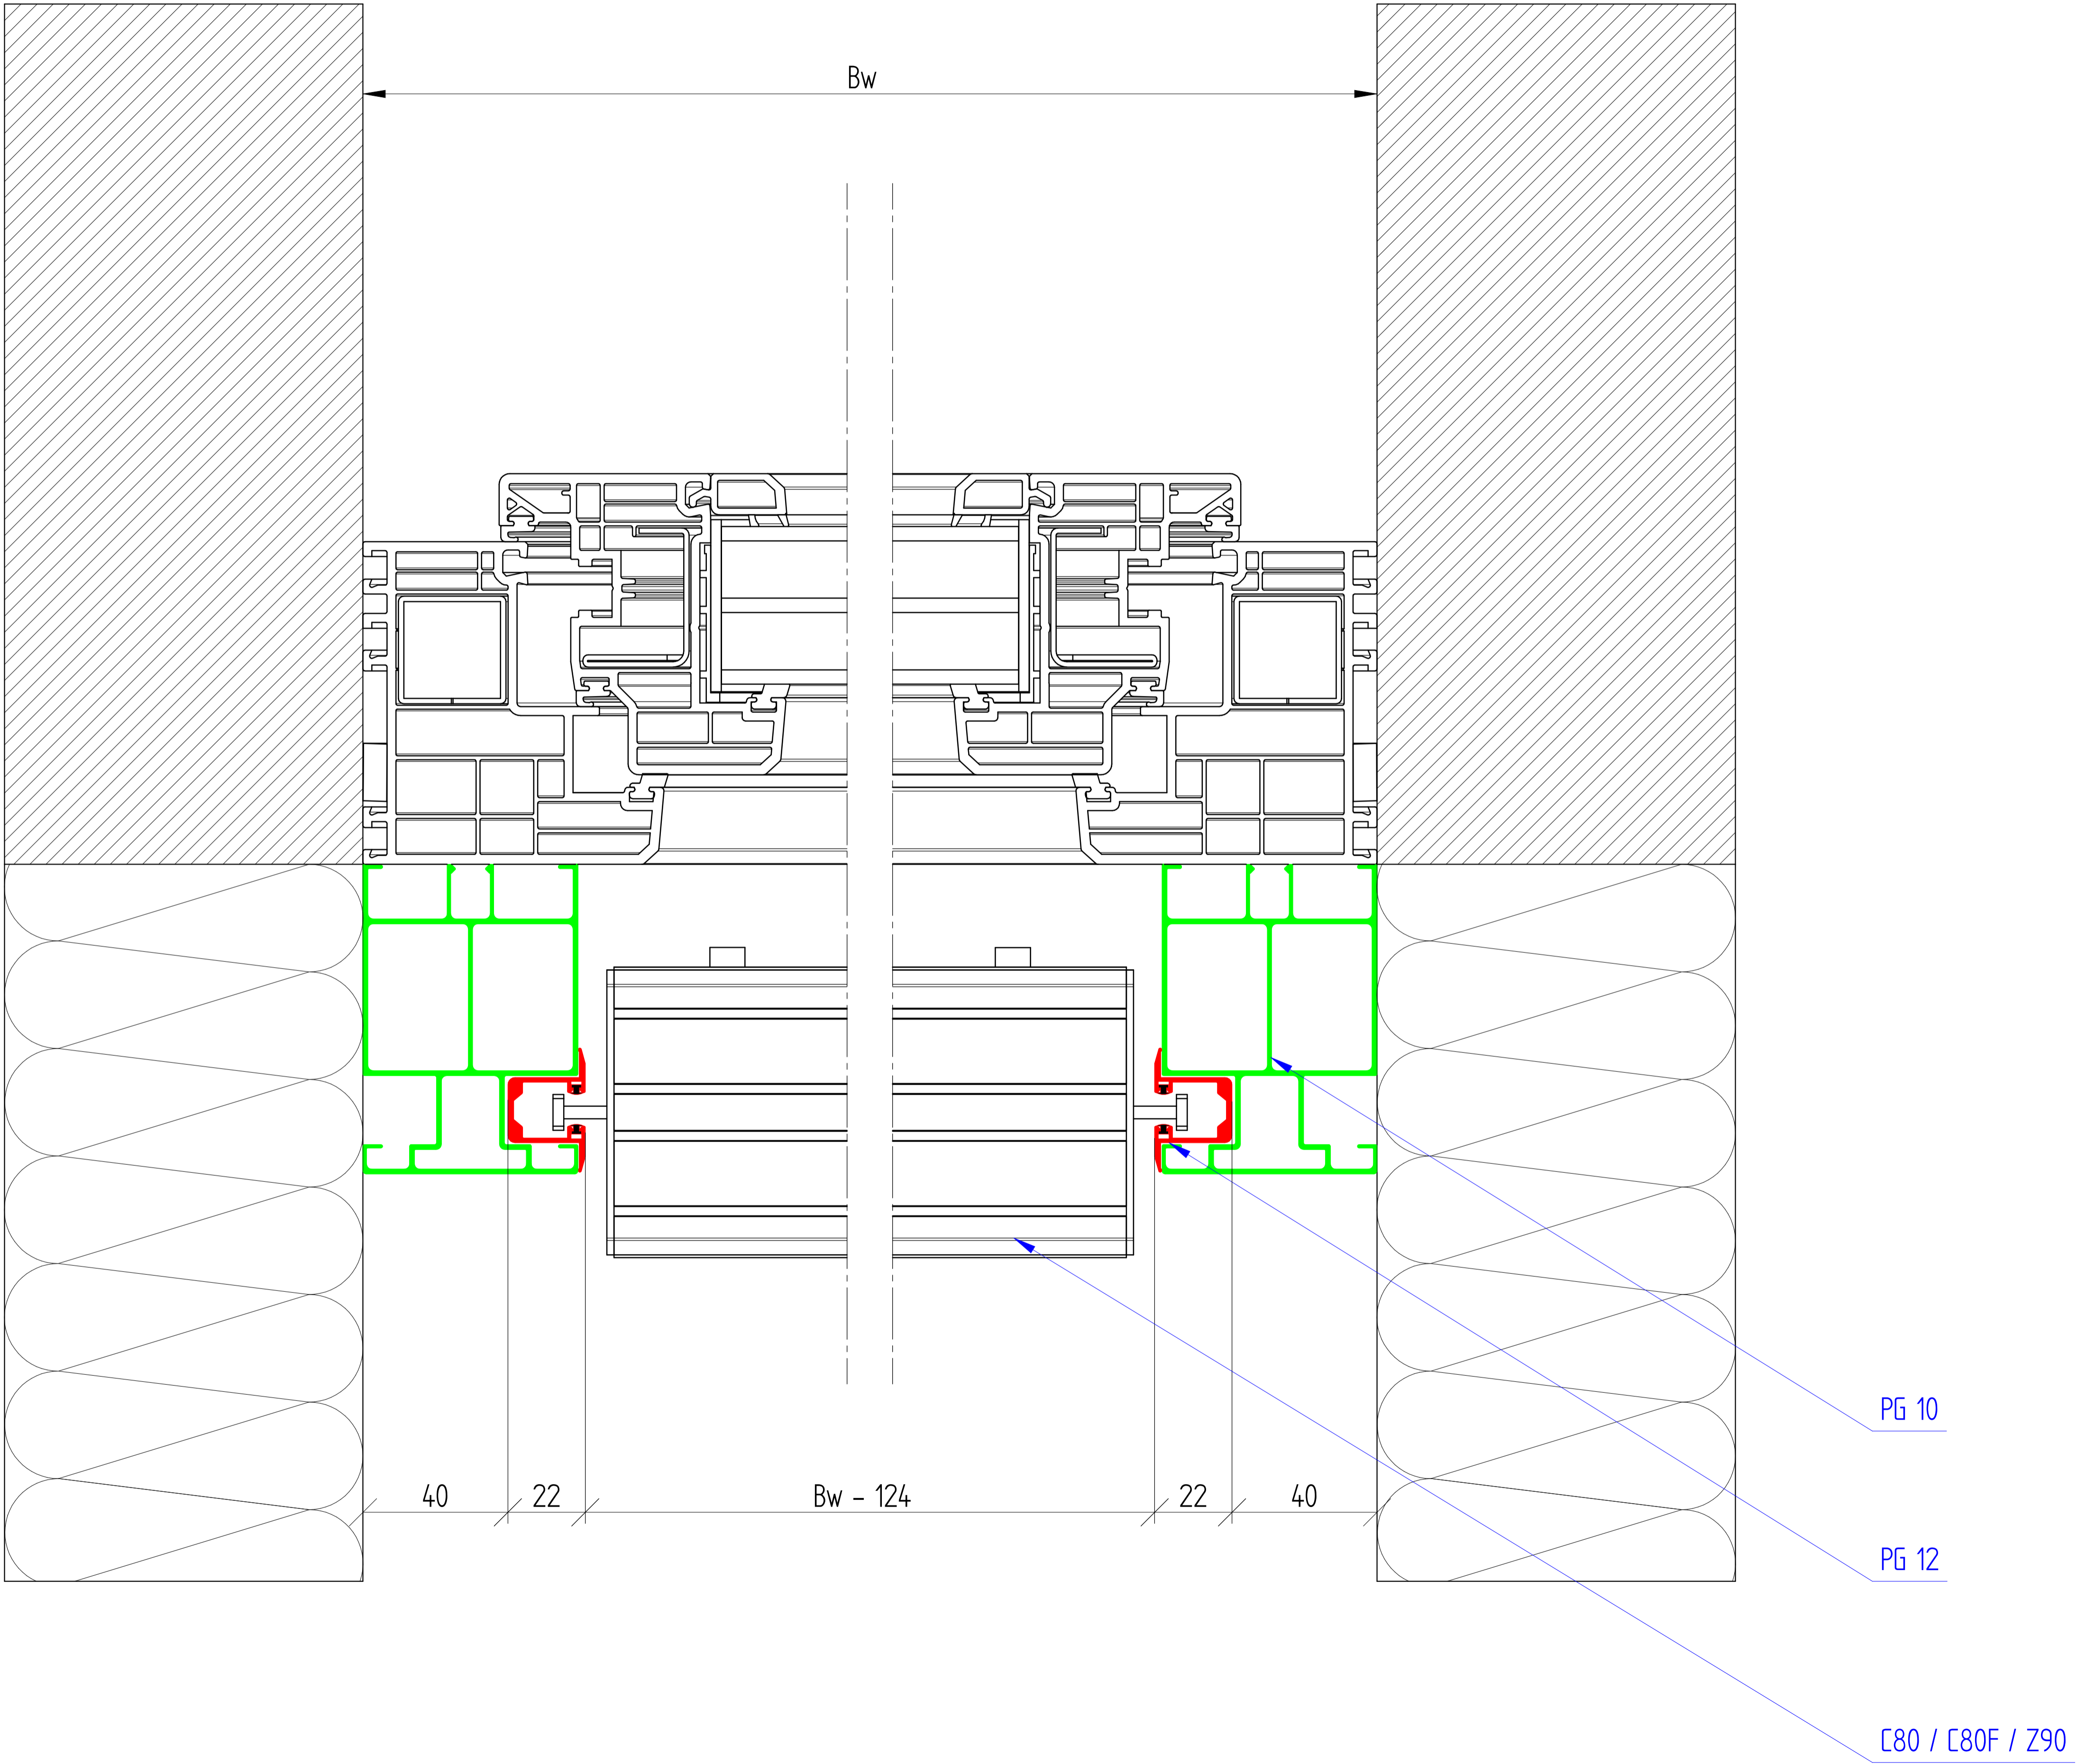


Skrzynka CBV 245x255 N

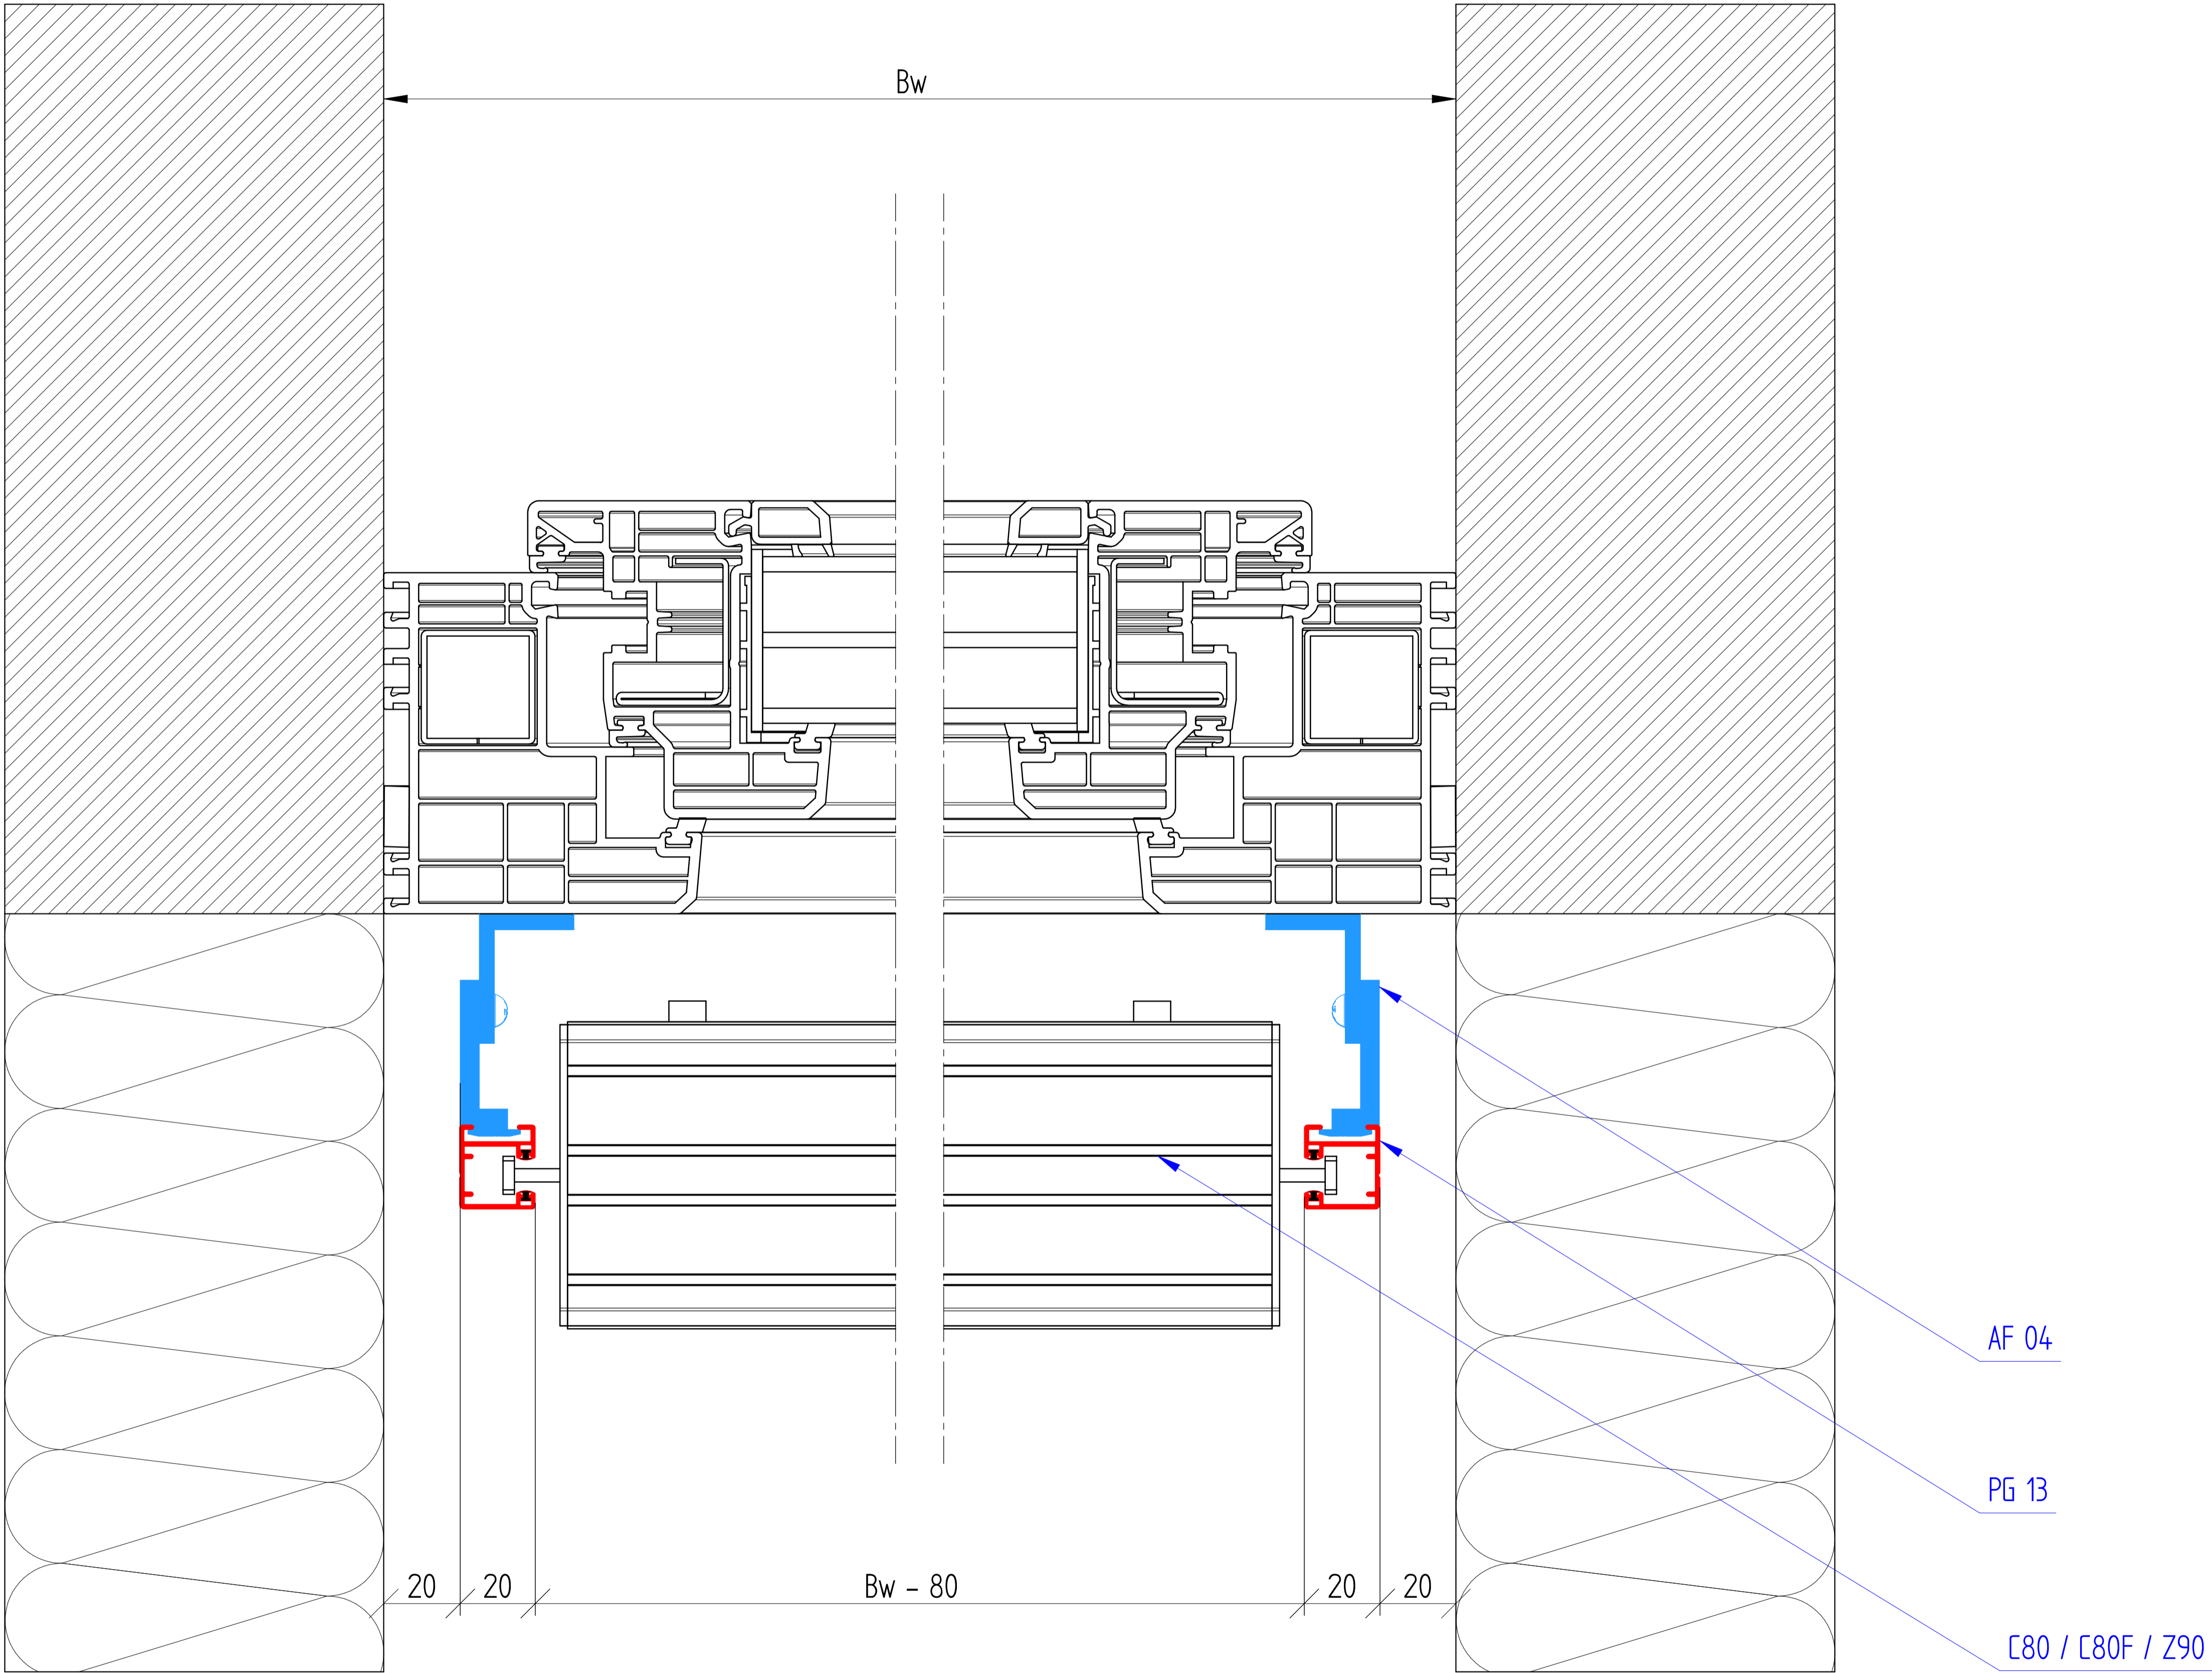


Skrzynka CBV 245x255 N

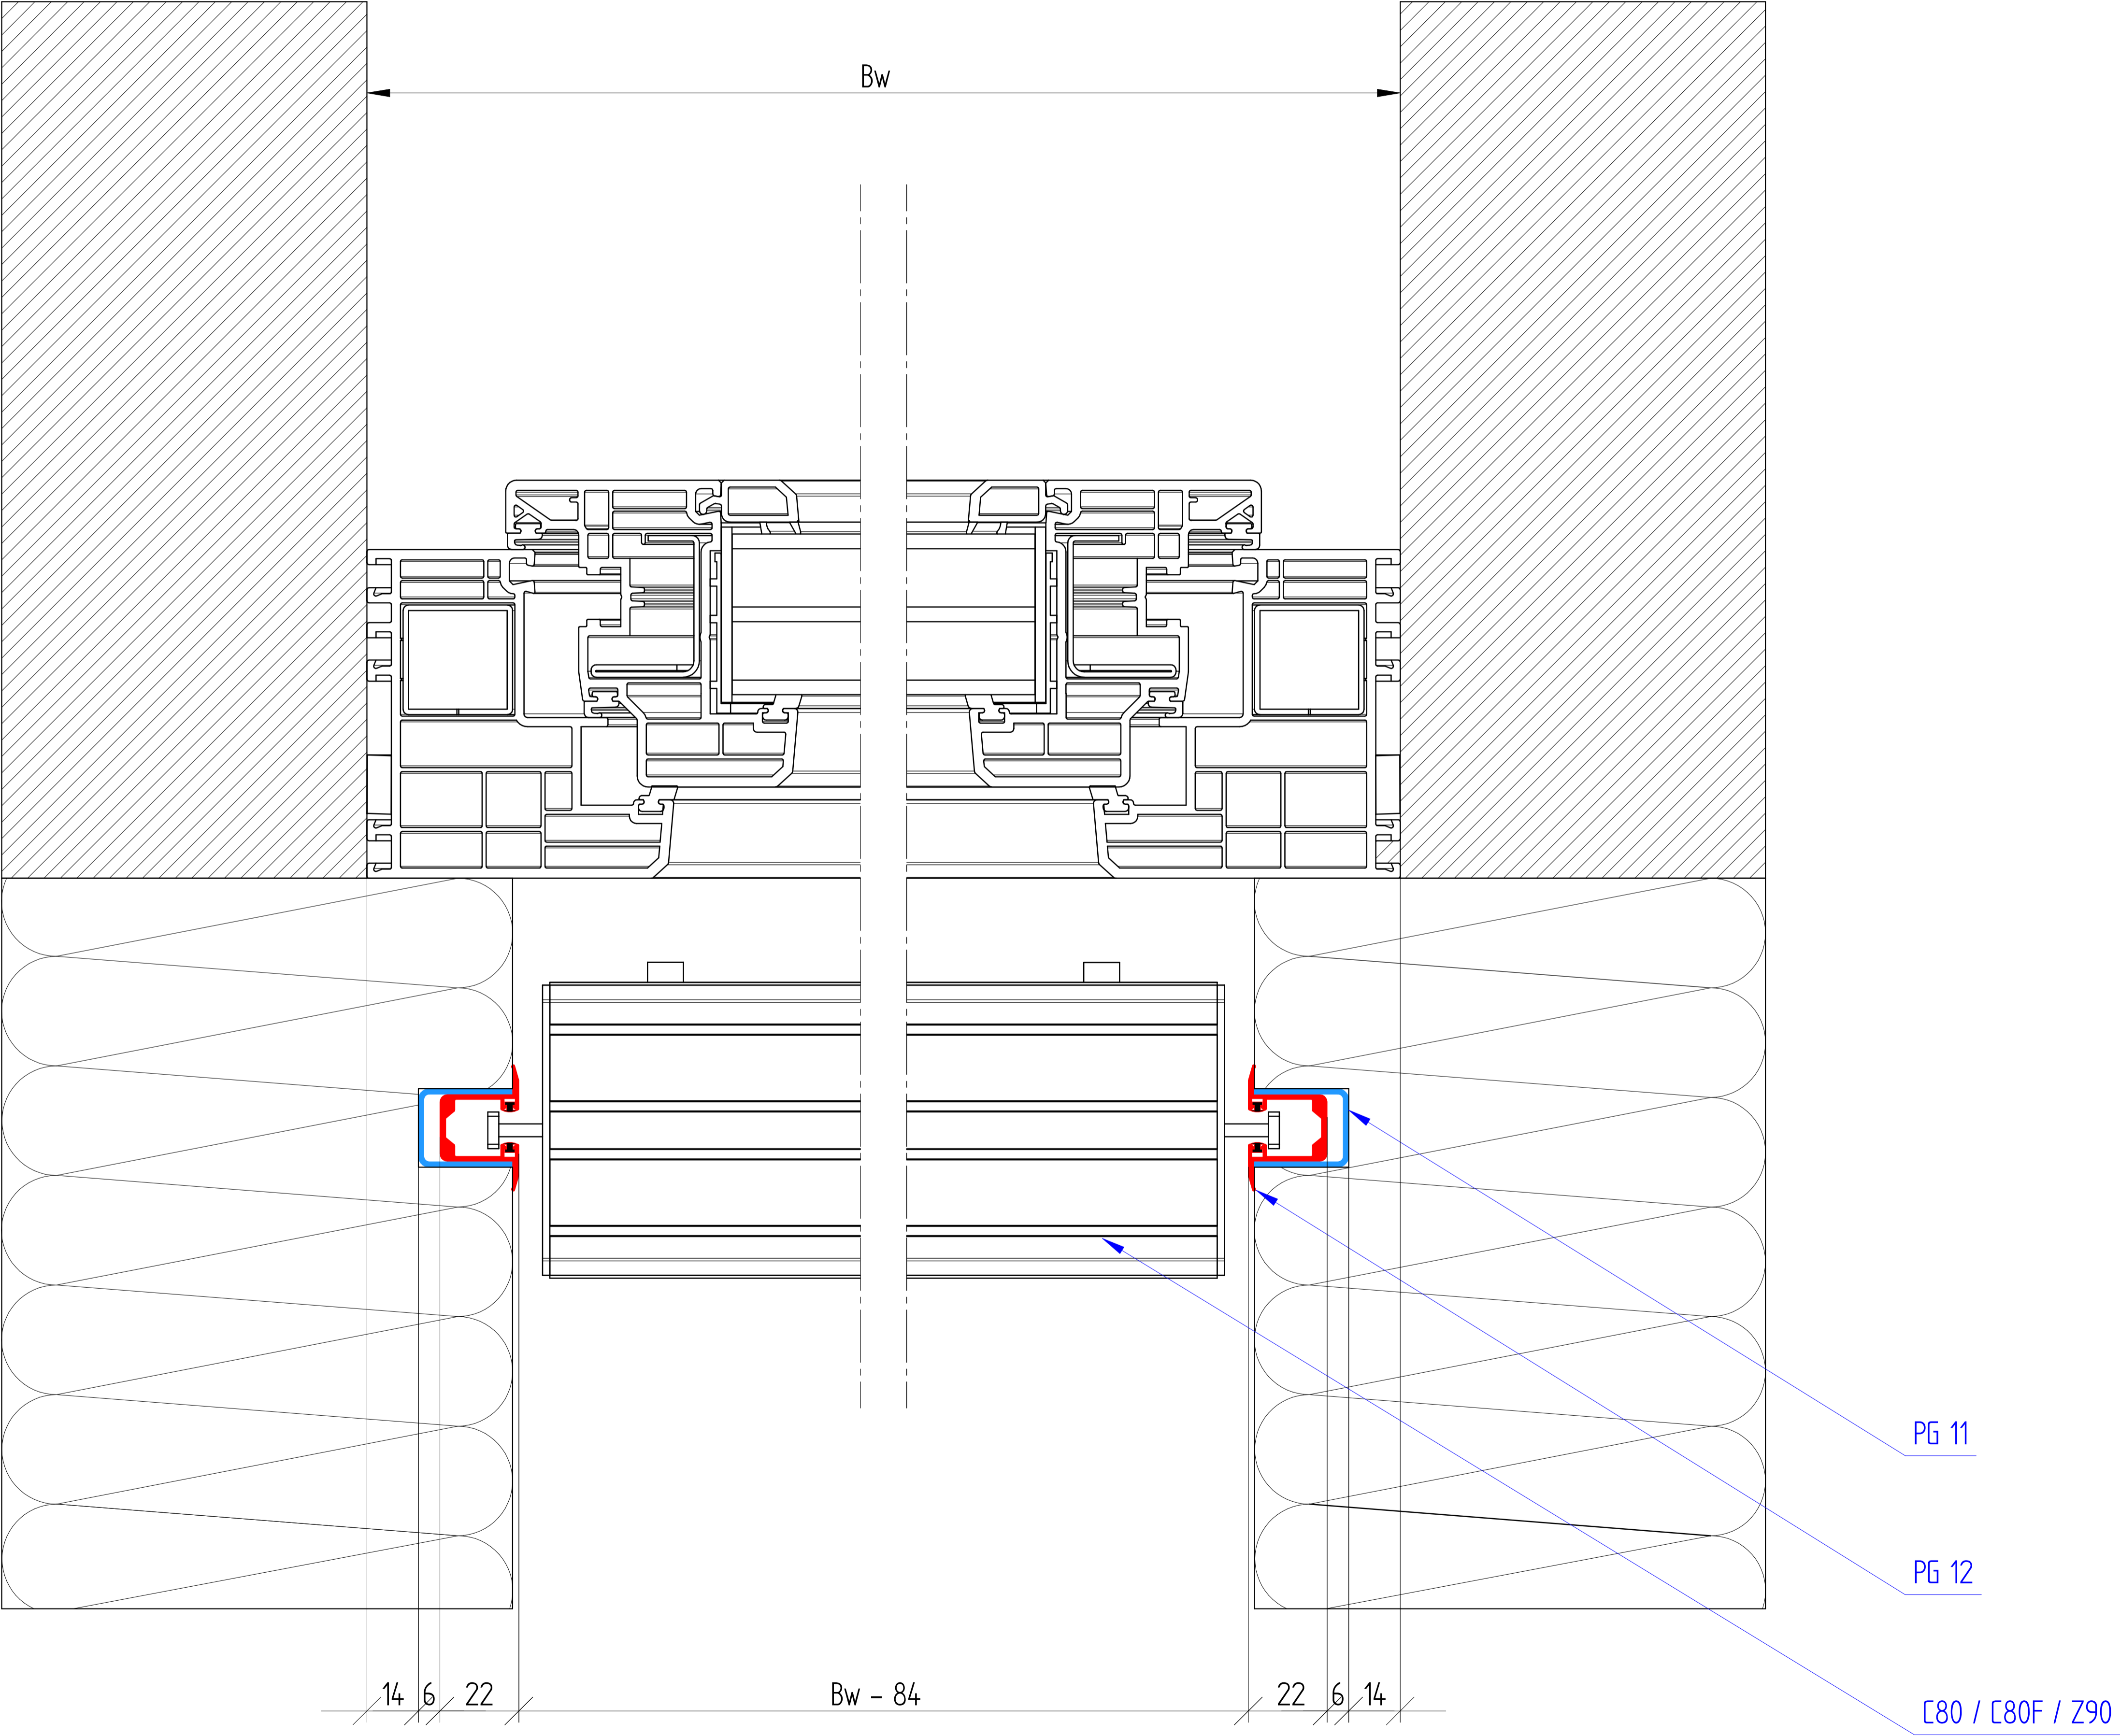



Skrzynka CBV 245x255 I

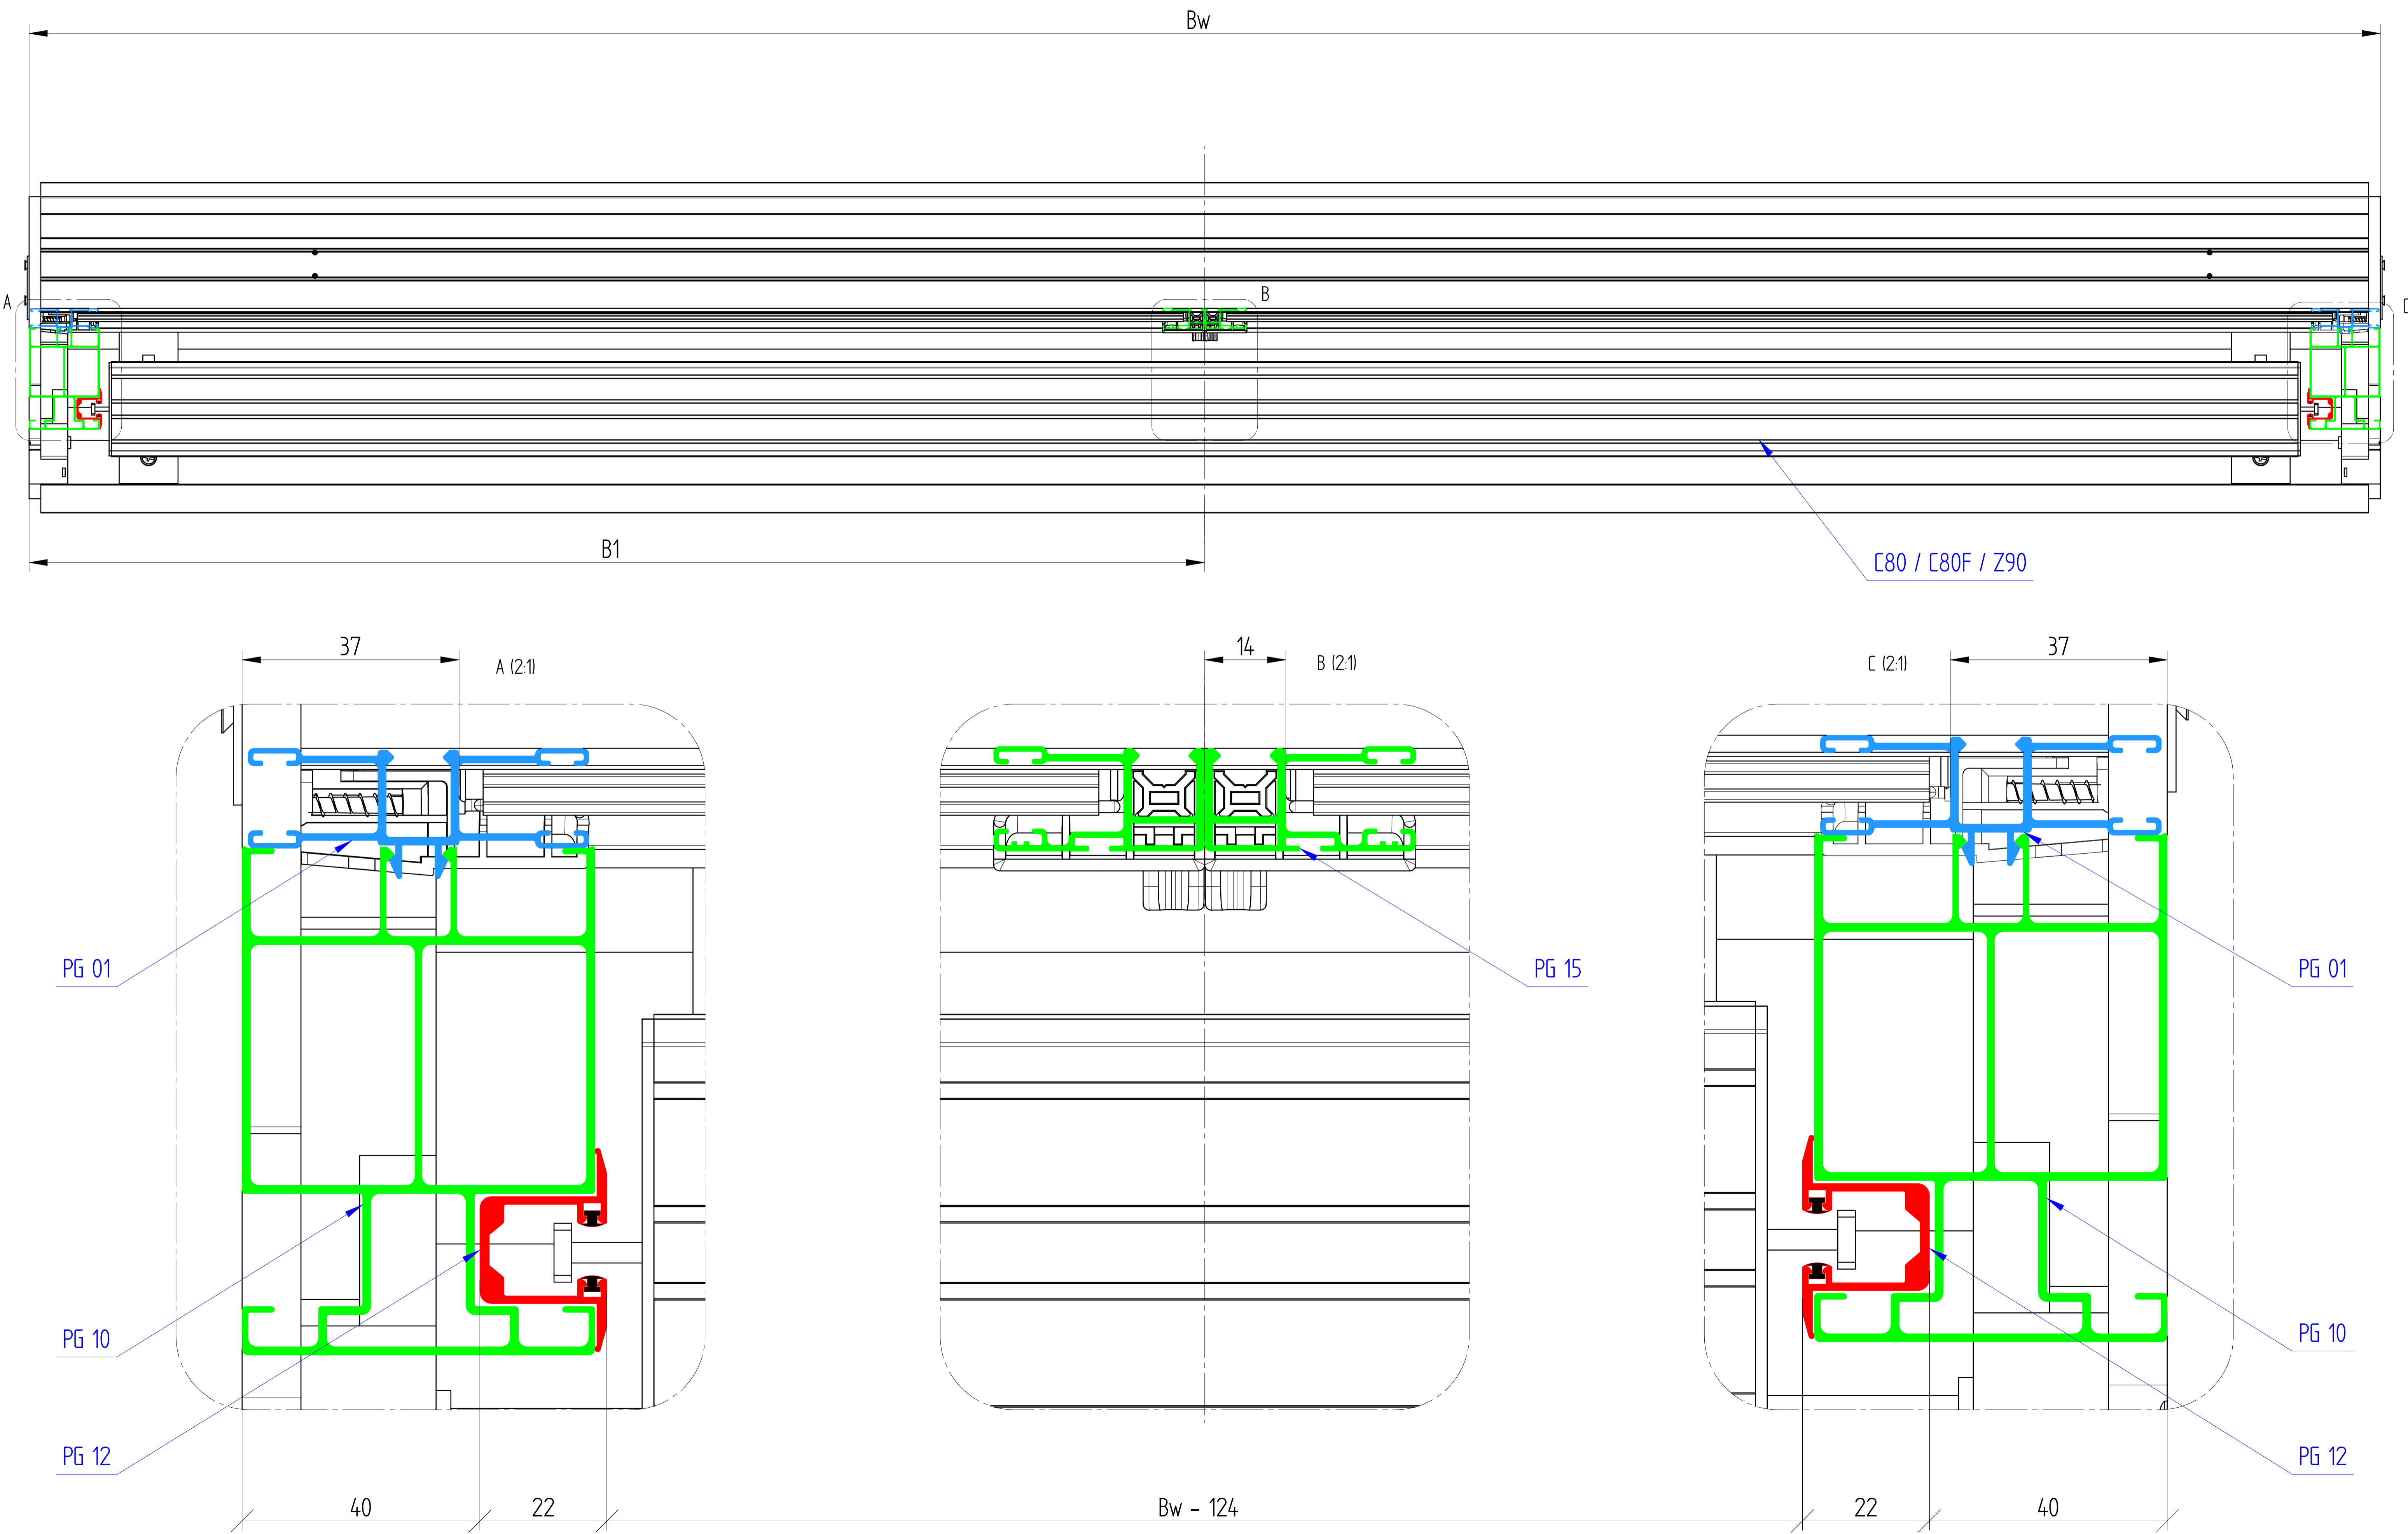

Skrzynka CBV 245x255 N

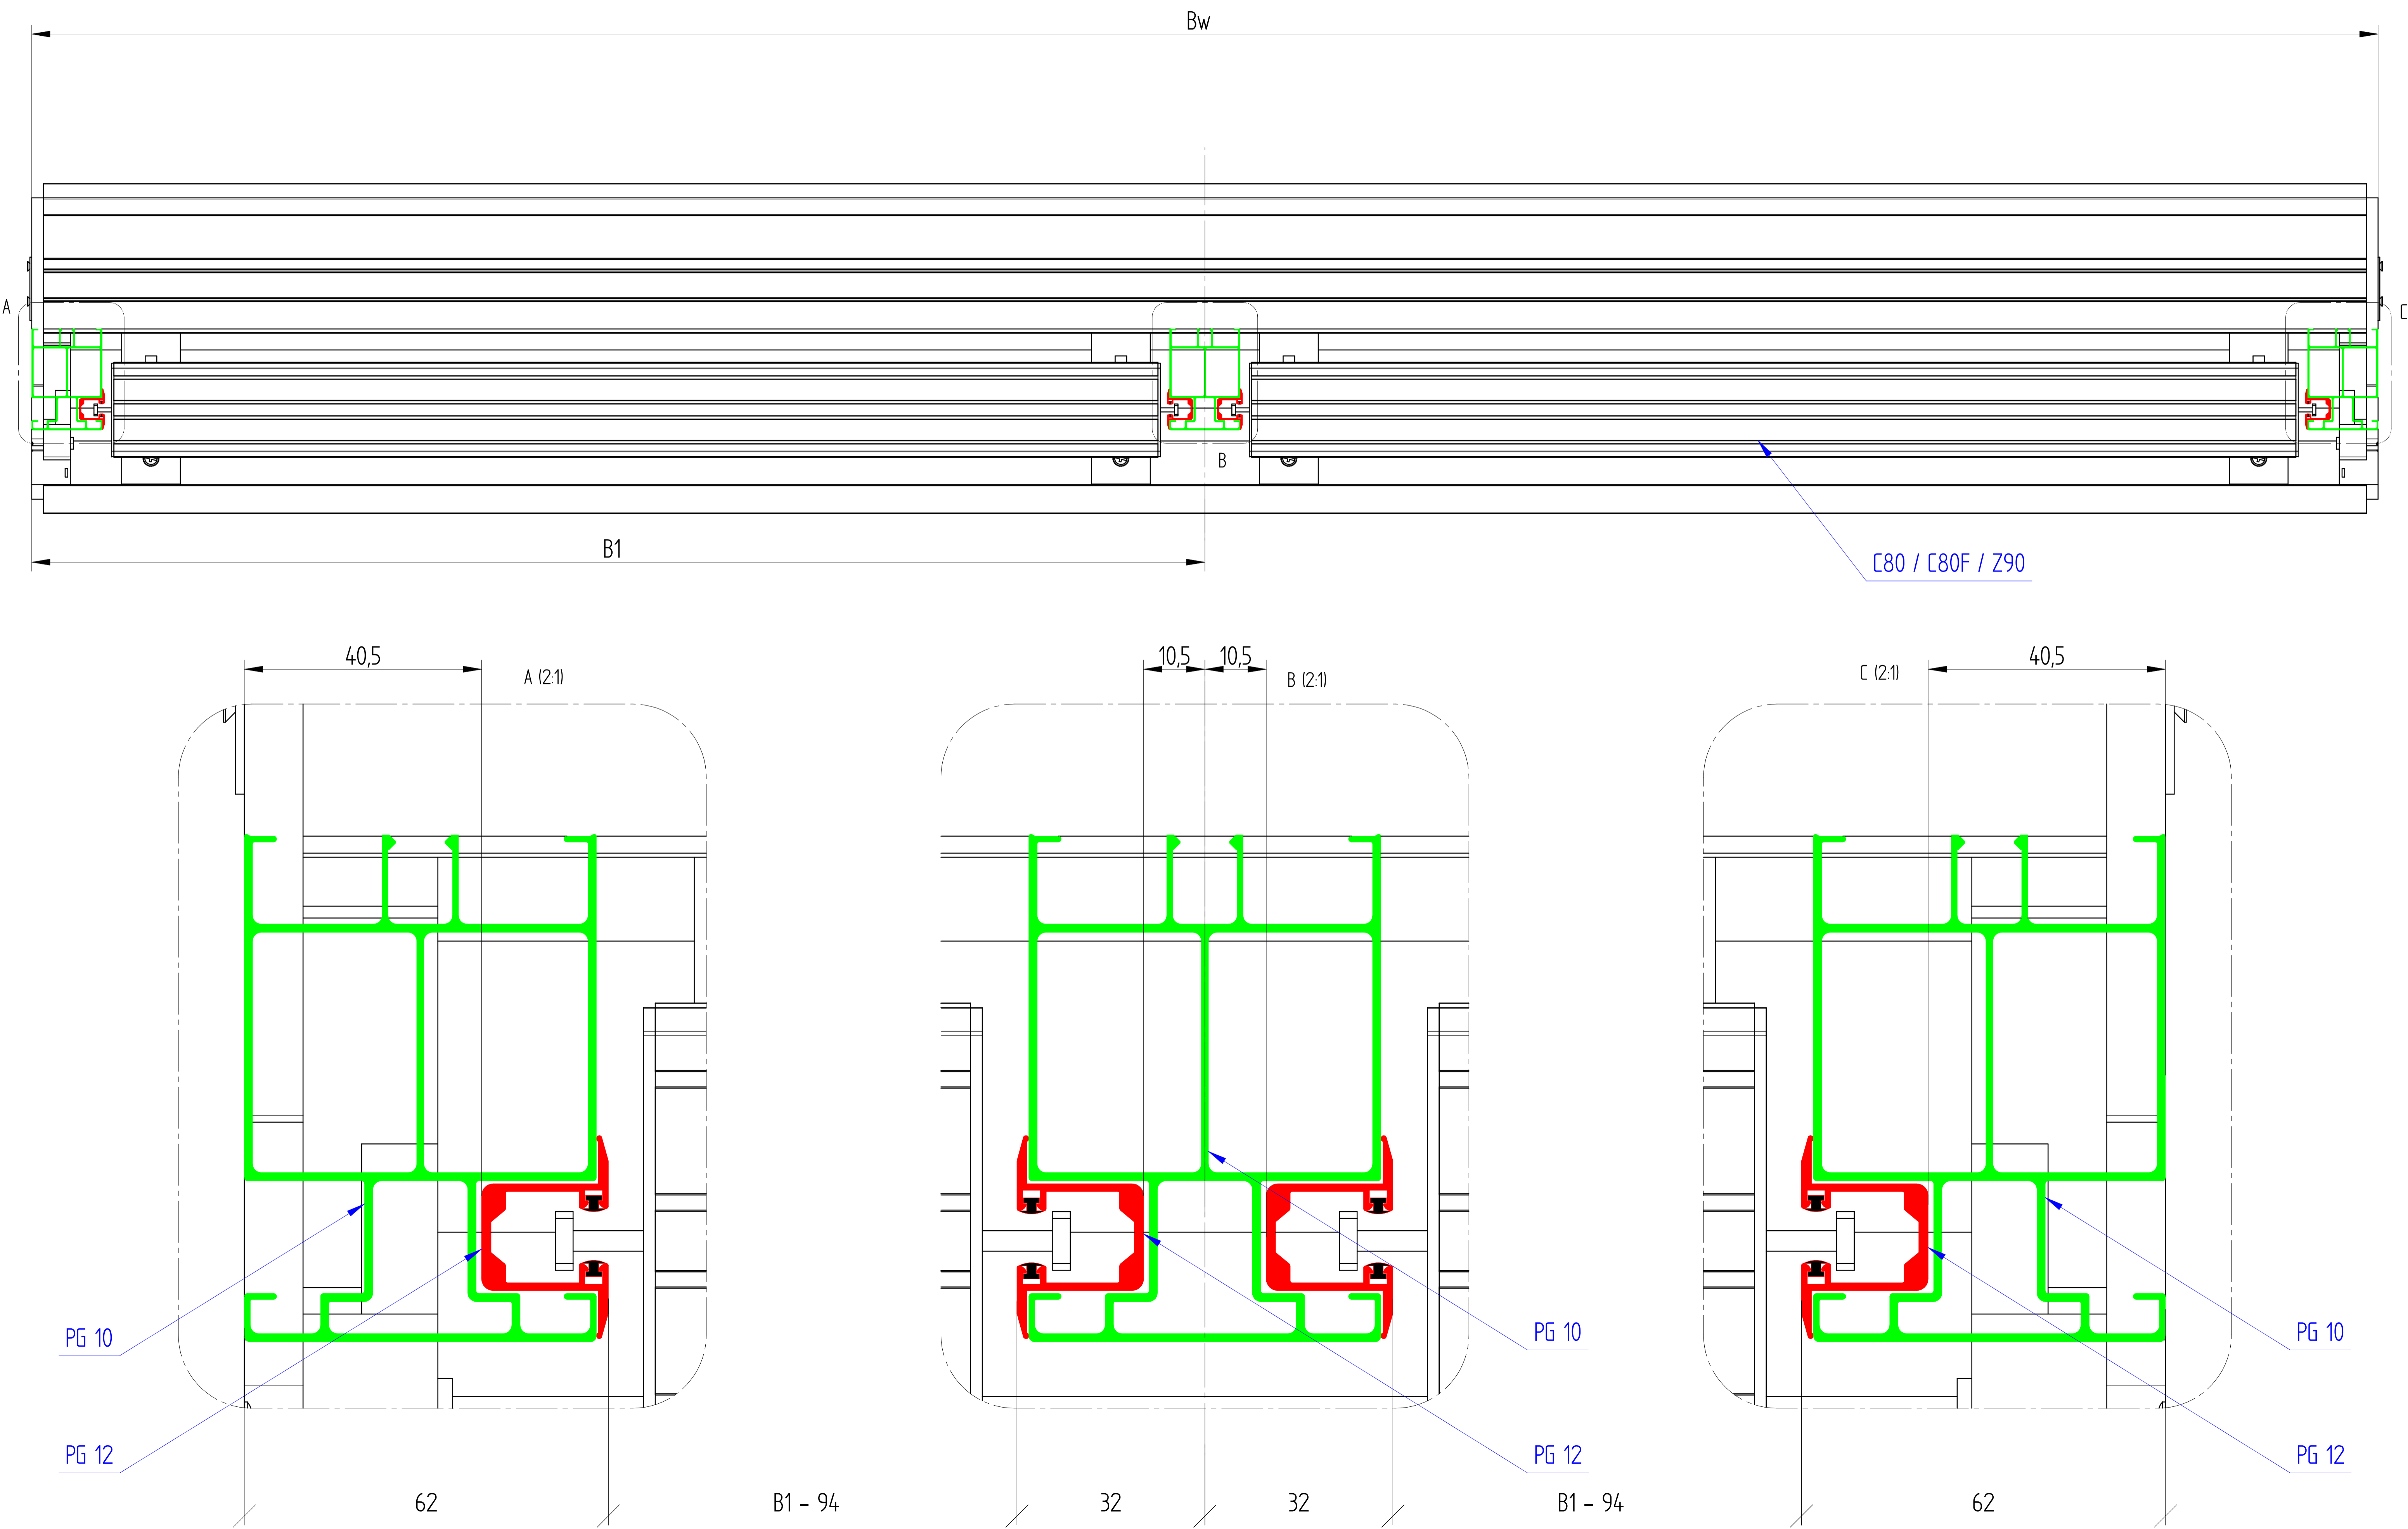

Skrzynka CBV 245x255 N

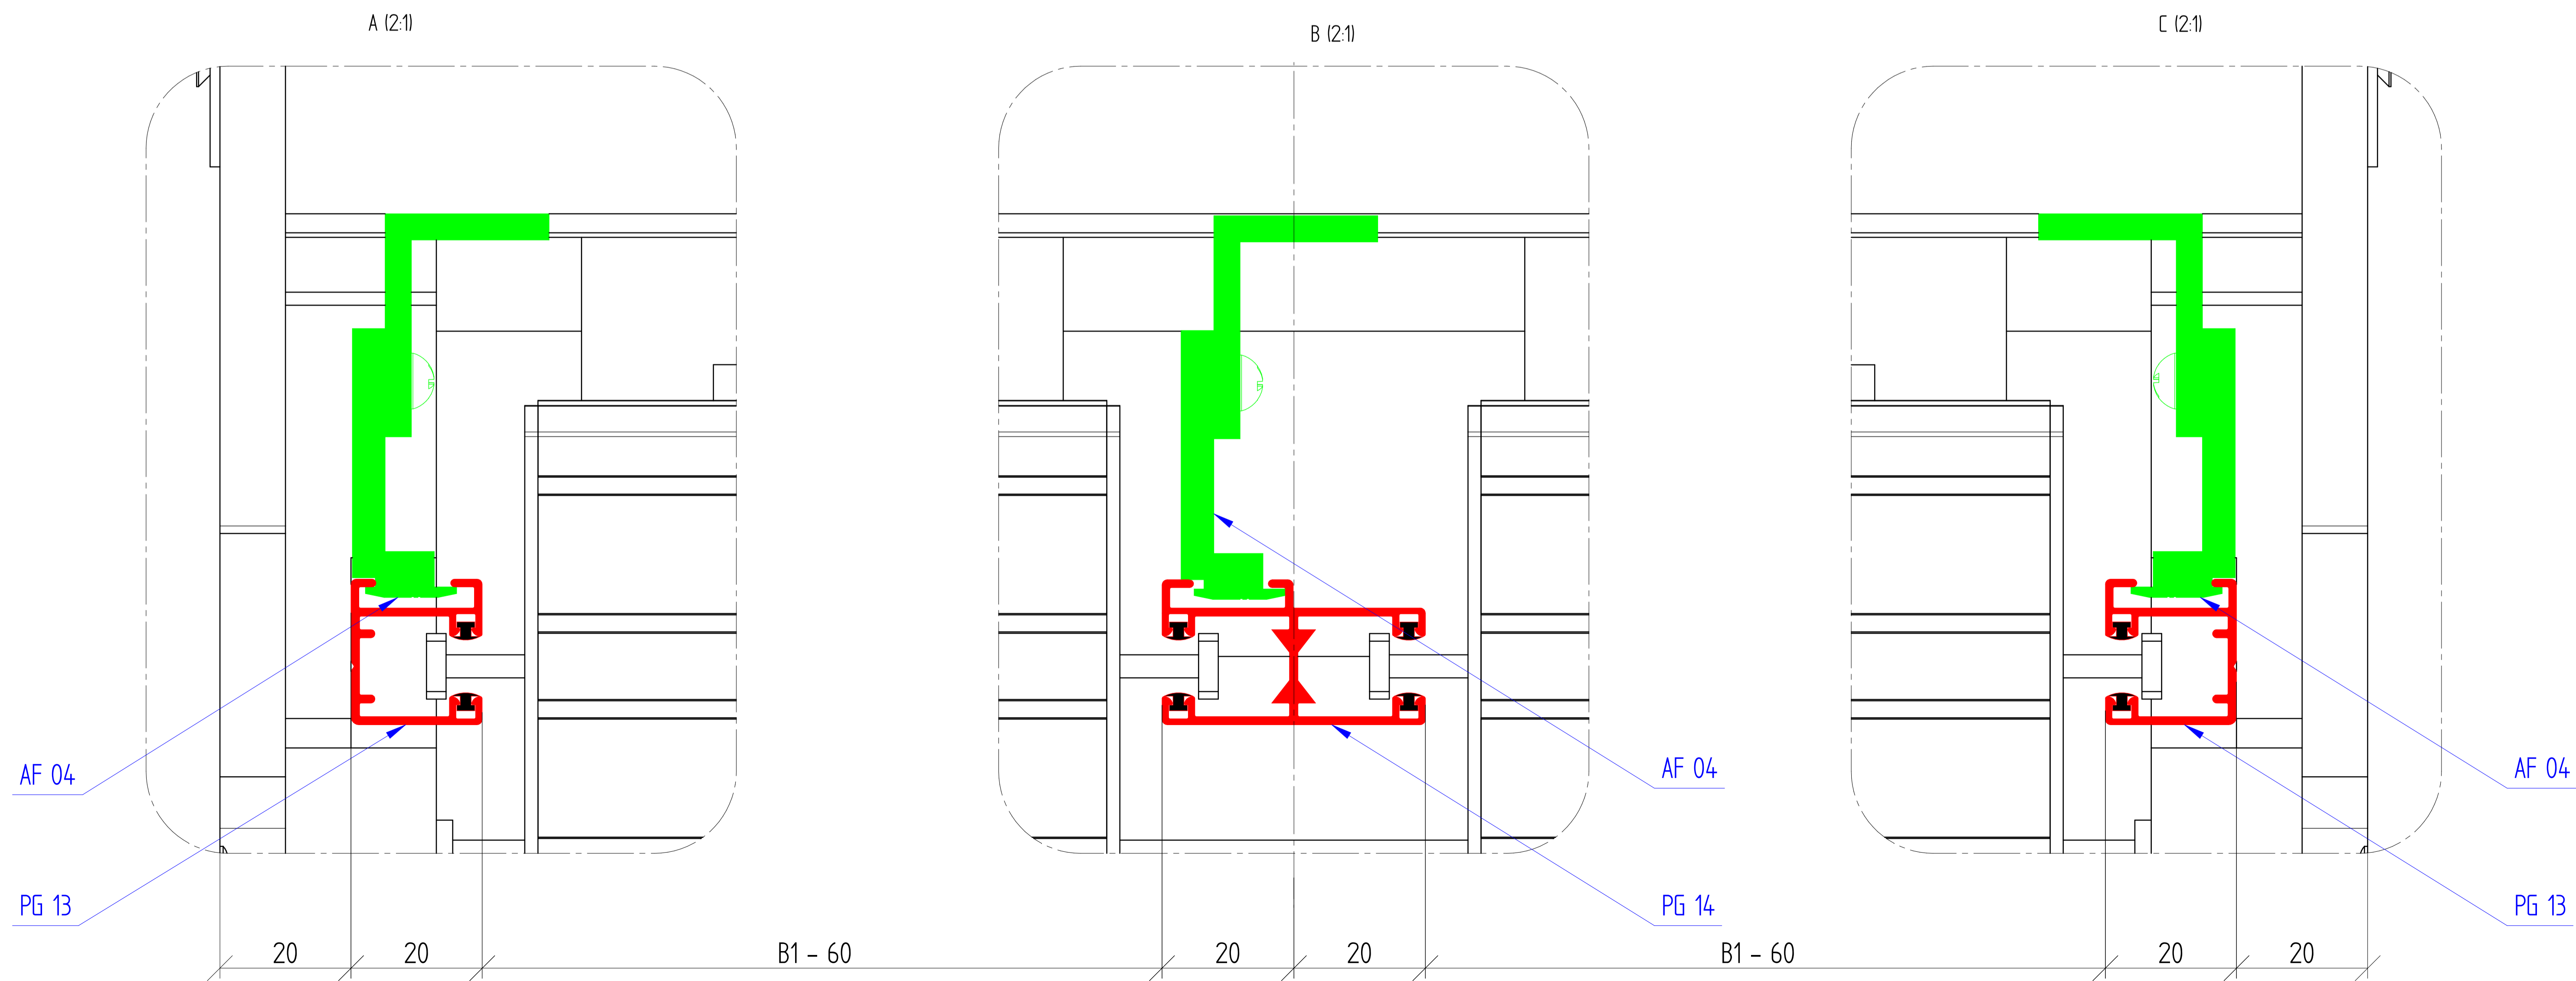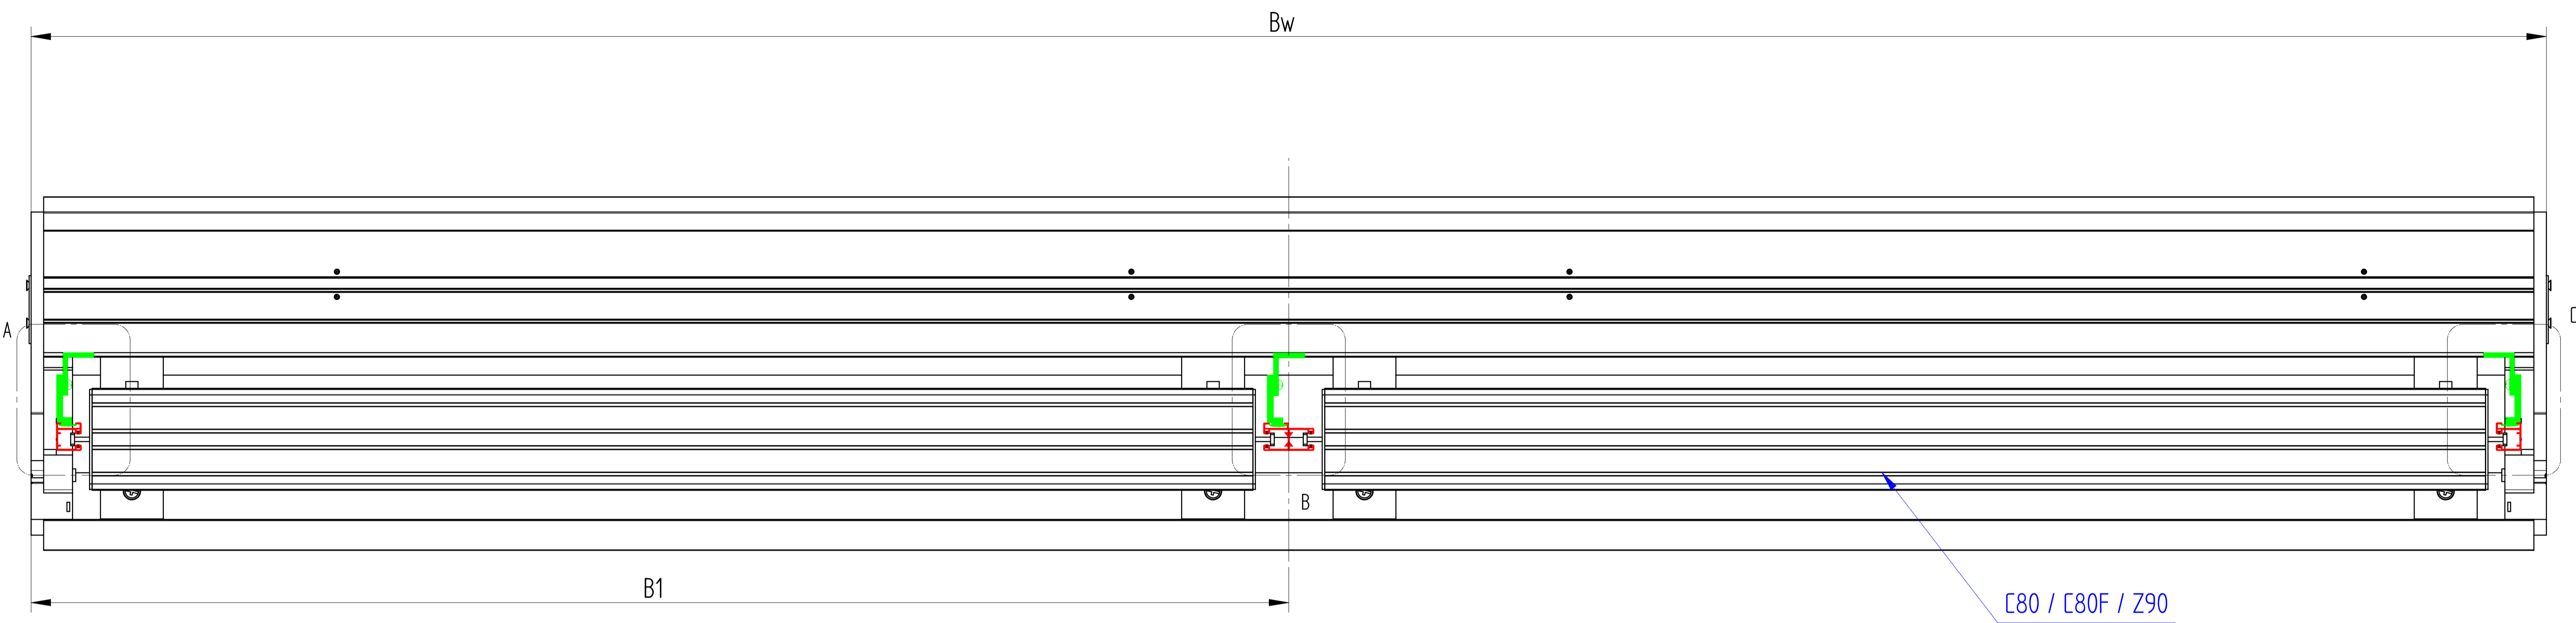

Skrzynka CBV 245x255 I

